


No.103

1階平面図

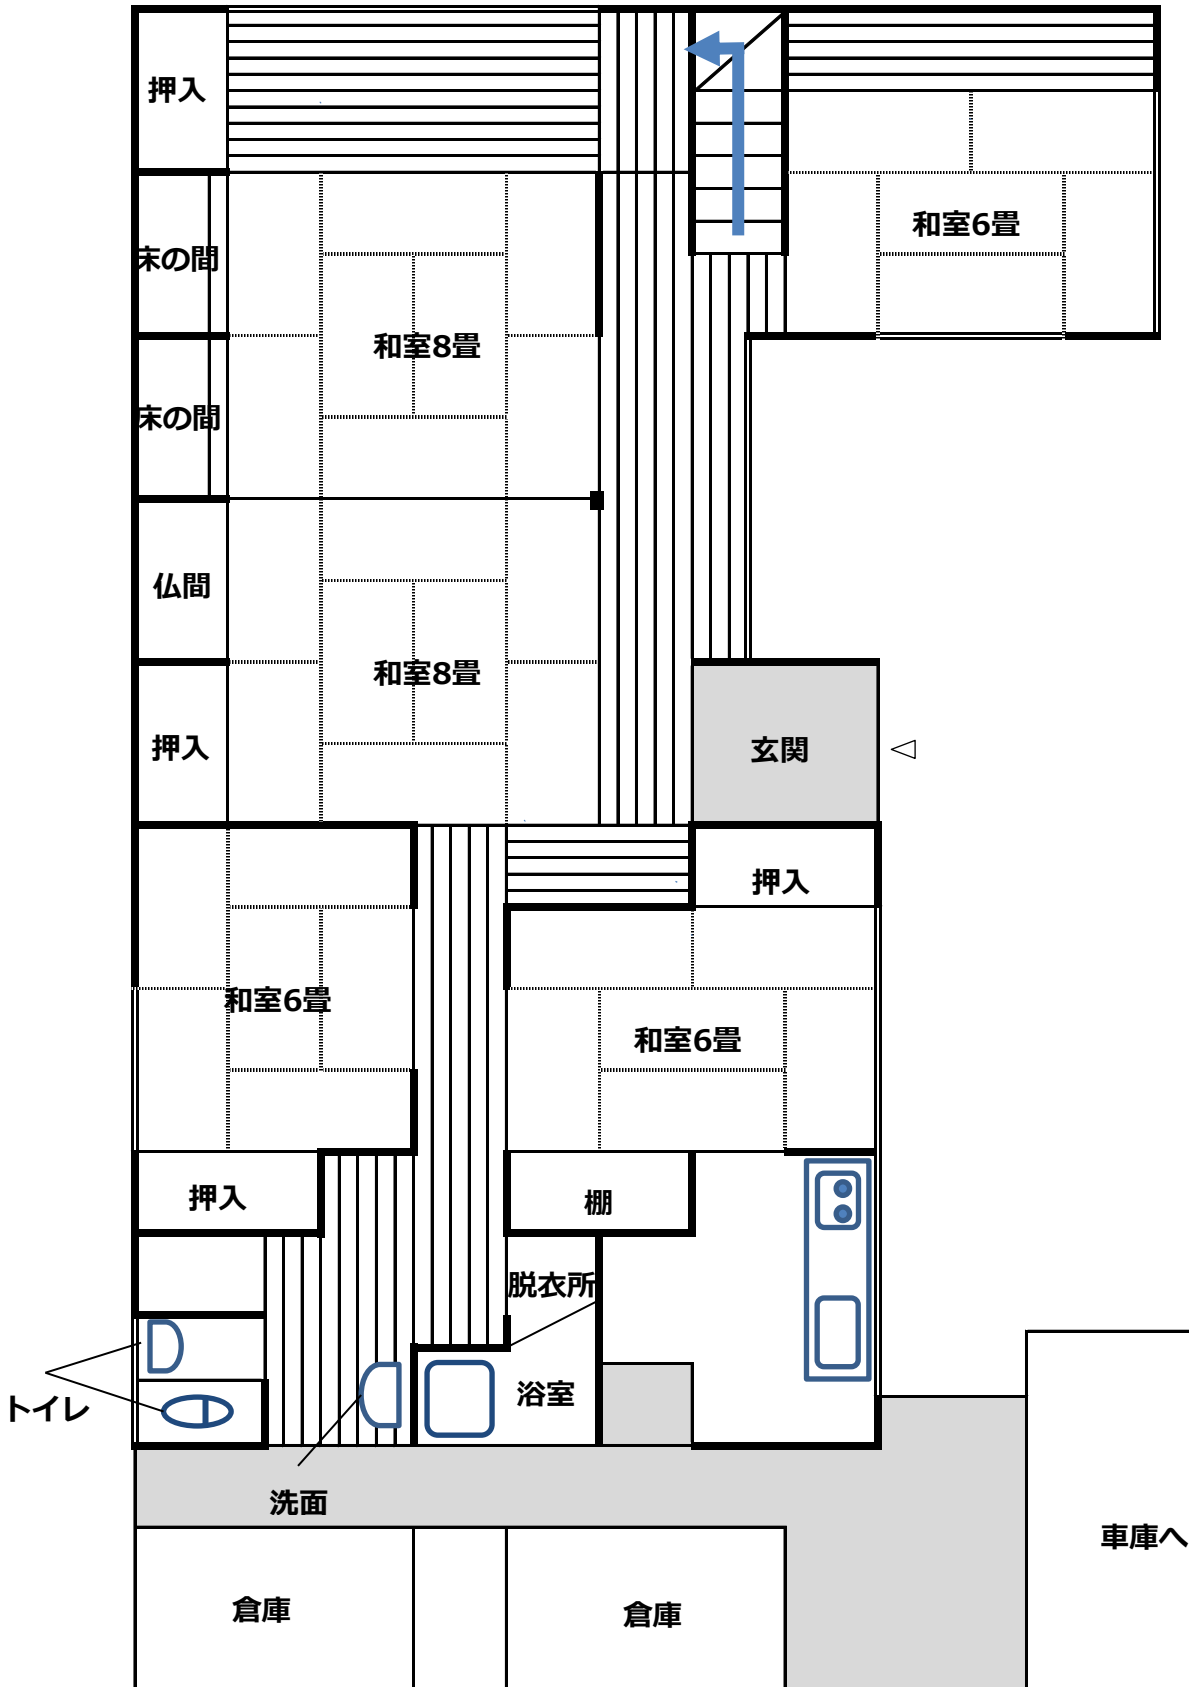

2階平面図

